





NOTE:  
MD 26 IS ASSUMED TO RUN IN  
AN EAST-WEST DIRECTION.

THERMOPLASTIC PAVEMENT MARKING LEGEND	
5WS	5" WHITE SKIP LINE (10' LINE, 30' SPACE)
5WD	5" WHITE DOTTED LINE (3' LINE, 9' SPACE)
5Y	5" YELLOW SOLID LINE
5W	5" WHITE SOLID LINE
10W	10" WHITE SOLID LINE
24W	24" PREFORMED THERMOPLASTIC WHITE STOPLINE TAPE
AR	8" WHITE PREFORMED THERMOPLASTIC PAVEMENT MARKING ARROW
LT	8" PREFORMED THERMOPLASTIC PAVEMENT MARKING LETTER 'ONLY'

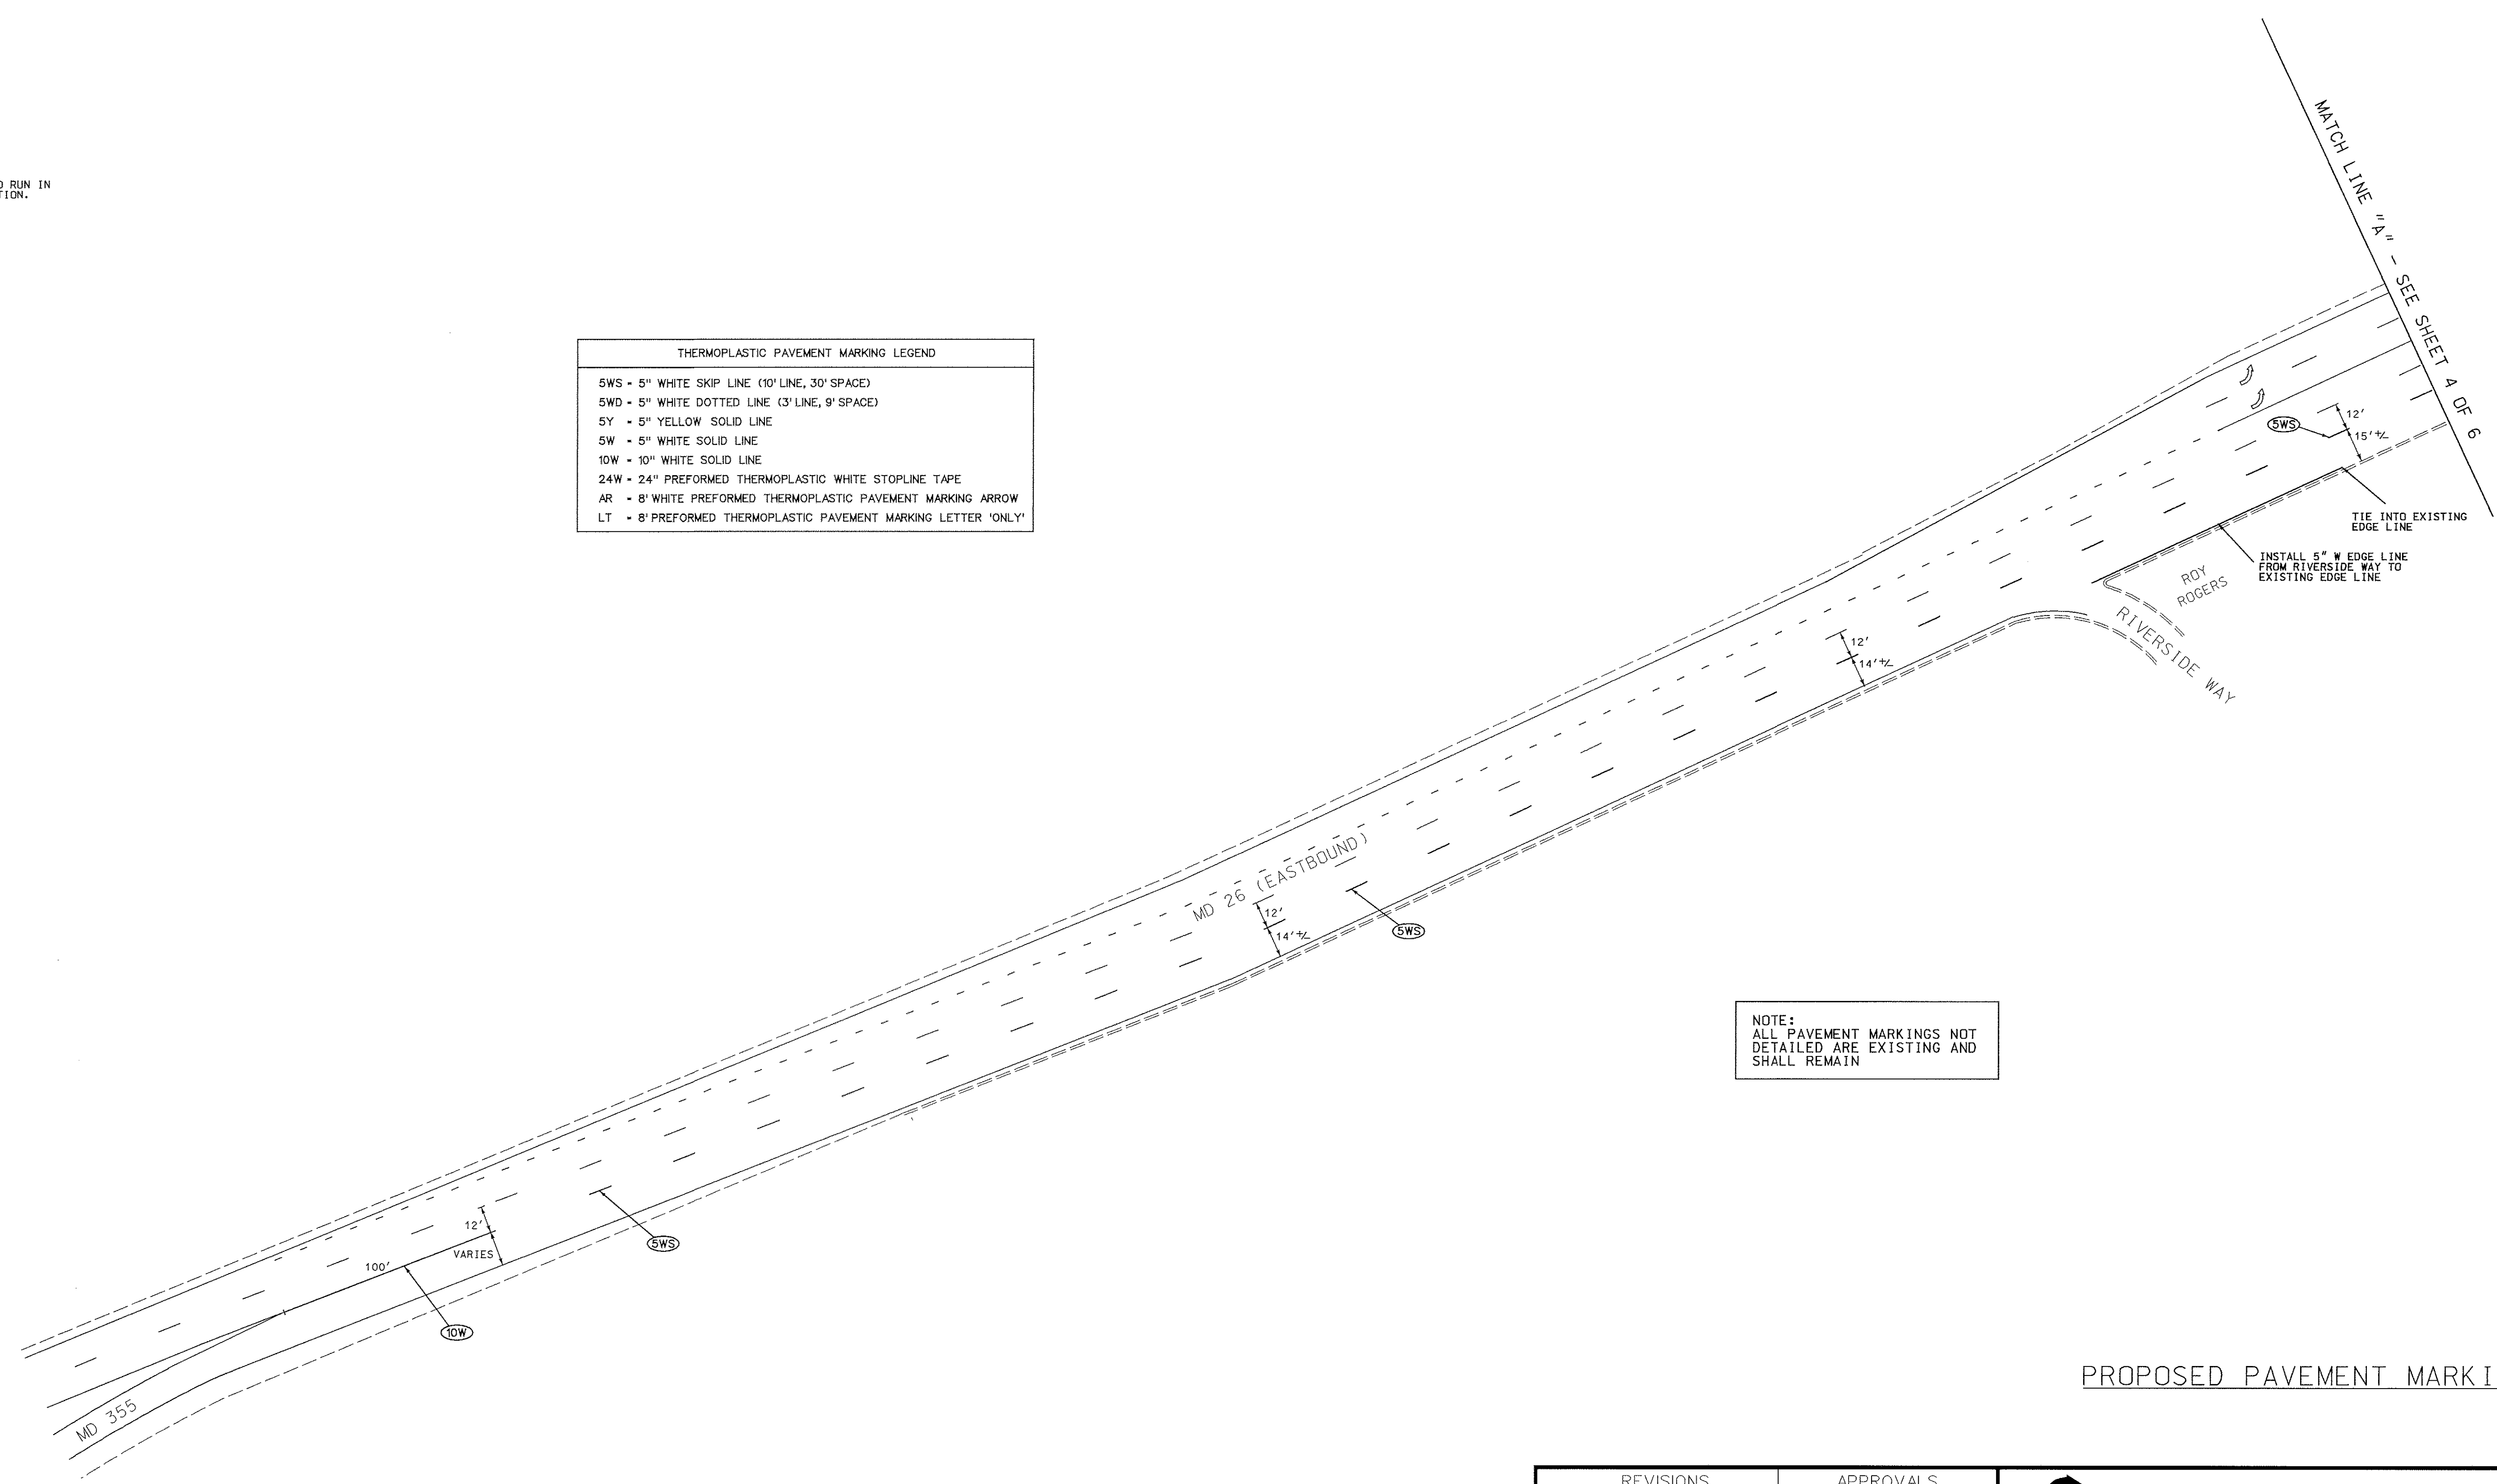


NOTE:  
ALL PAVEMENT MARKINGS NOT  
DETAILED ARE EXISTING AND  
SHALL REMAIN

PROPOSED PAVEMENT MARKING PLAN

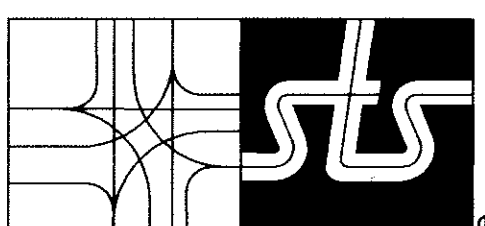

STREET TRAFFIC STUDIES, LTD.  
400 Crain Hwy., NW  
Glen Burnie, MD 21061  
Ph (410) 590-5900  
Fax (410) 590-6637  
3715ppm-DGN

REVISIONS	APPROVALS
	ASST. CHIEF TRAFFIC ENGINEERING DESIGN DIVISION
	ASST. DISTRICT ENGINEER, TRAFFIC
	CHEF, TRAFFIC ENGINEERING DESIGN DIVISION
	DIRECTOR, TRAFFIC & SAFETY



MARYLAND DOT - STATE HIGHWAY ADMINISTRATION  
Office of Traffic & Safety  
TRAFFIC ENGINEERING DESIGN DIVISION  
MD 26 AND TRADING LANE / MONOCACY BLVD

DRAWN BY: SR BARANOWSKI	F.A.P. NO.	TS NO.	SHEET NO.
CHECKED BY:	S.H.A. NO.		5 OF 6
SCALE: 1" = 40'	COUNTY: FREDERICK	T.I.M.S. NO.	
DATE: 8-28-00	LOG MILE:		

01